


1 FRONT ELEVATION
 SCALE: 1:100M

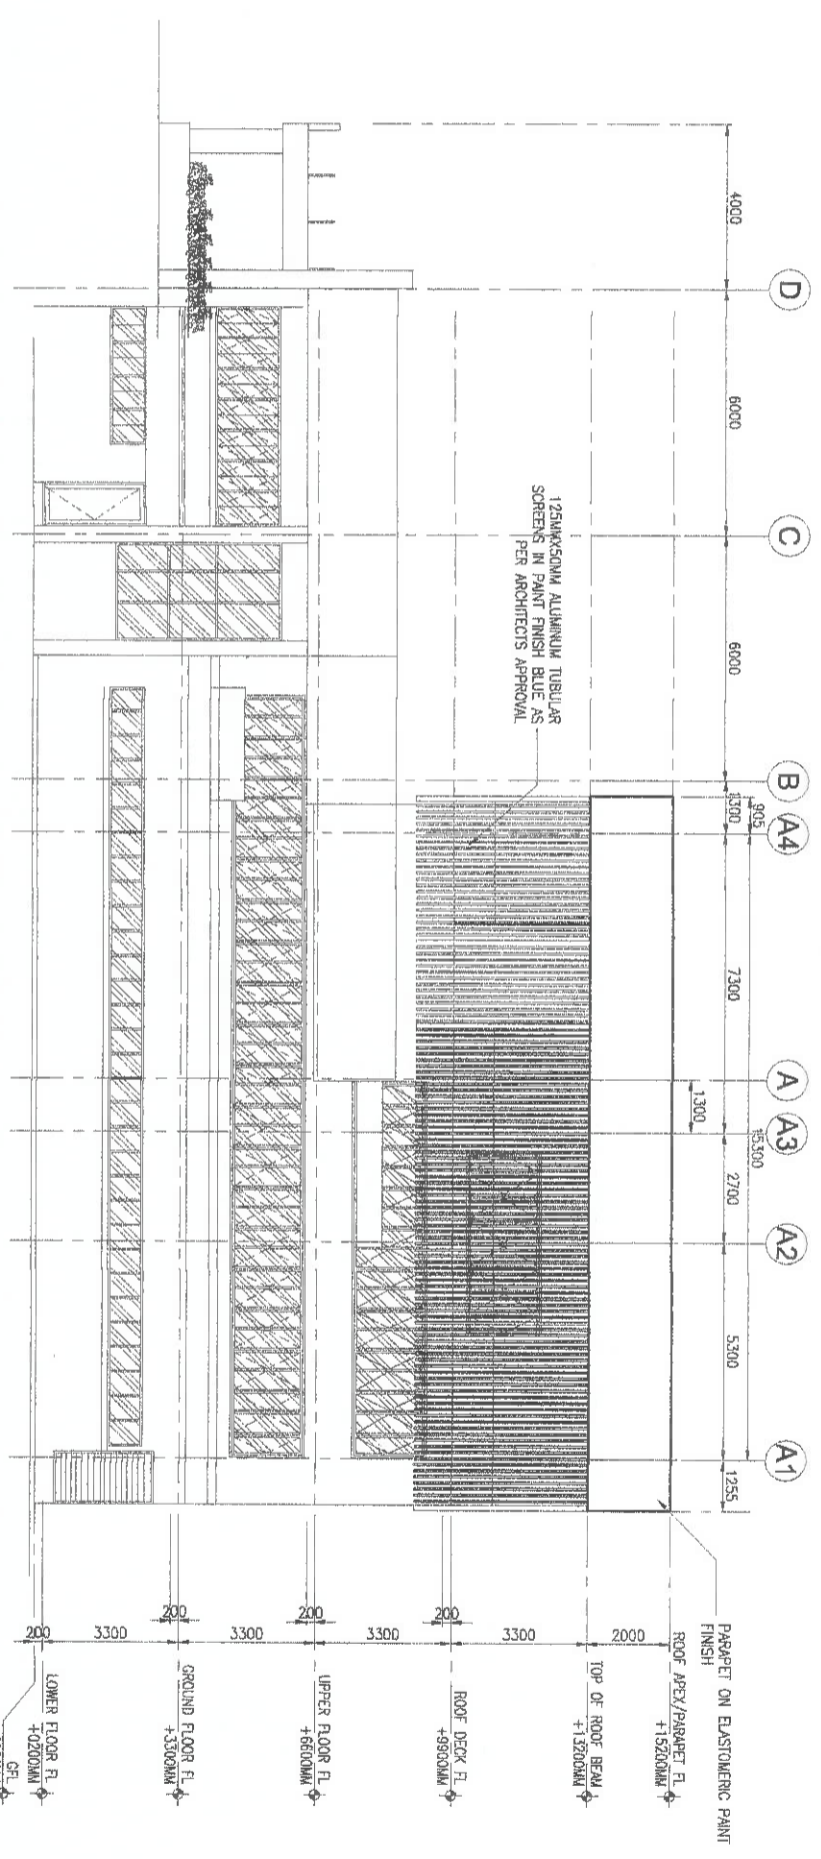

2 RIGHT SIDE ELEVATION
 SCALE: 1:100M

DESIGNED BY
 APPROVED BY
 A. Michalek/Schneider, IUP
 ARCHITECT

REG. NO.: 0021601
 UPCA : 1715022812072318
 TIN NO.: 271-680-688-000
 PTR NO.: 8117481
 DATE : 1/3/2020
 PLACE : MANILA CITY

OWNER
SOCIAL SECURITY SYSTEM (SSS)
 EAST MANILA, QUEZON CITY

CLIENT
 APPROVED BY
 PROJECT TITLE/LOCATION
PROPOSED EXPANSION OF SSS REGIONAL OFFICE BLDG TARLAC
 HEH, MARQUELLOS ST. TARLAC, TARLAC

SHEET CONTENTS
**FRONT ELEVATION
 RIGHT SIDE ELEVATION**

DRAWINGS AND SPECIFICATIONS AND CONTRACT AS SUPPLEMENTED BY THE CONTRACTOR'S AS NOTED. THE CONTRACTOR SHALL BE RESPONSIBLE FOR THE PROPER CONSTRUCTION OF THE WORK. THE CONTRACTOR SHALL BE RESPONSIBLE FOR THE PROPER MAINTENANCE OF THE WORK. THE CONTRACTOR SHALL BE RESPONSIBLE FOR THE PROPER PROTECTION OF THE WORK. THE CONTRACTOR SHALL BE RESPONSIBLE FOR THE PROPER SAFETY OF THE WORK. THE CONTRACTOR SHALL BE RESPONSIBLE FOR THE PROPER ENVIRONMENTAL PROTECTION OF THE WORK. THE CONTRACTOR SHALL BE RESPONSIBLE FOR THE PROPER SOCIAL RESPONSIBILITY OF THE WORK. THE CONTRACTOR SHALL BE RESPONSIBLE FOR THE PROPER COMMUNITY RELATIONS OF THE WORK. THE CONTRACTOR SHALL BE RESPONSIBLE FOR THE PROPER GOVERNANCE OF THE WORK. THE CONTRACTOR SHALL BE RESPONSIBLE FOR THE PROPER ETHICS OF THE WORK. THE CONTRACTOR SHALL BE RESPONSIBLE FOR THE PROPER INTEGRITY OF THE WORK. THE CONTRACTOR SHALL BE RESPONSIBLE FOR THE PROPER TRANSPARENCY OF THE WORK. THE CONTRACTOR SHALL BE RESPONSIBLE FOR THE PROPER ACCOUNTABILITY OF THE WORK. THE CONTRACTOR SHALL BE RESPONSIBLE FOR THE PROPER RESPONSIBILITY OF THE WORK. THE CONTRACTOR SHALL WORK. THE CONTRACTOR SHALL BE RESPONSIBLE FOR THE PROPER PREDISPOSITIONS OF THE WORK. THE CONTRACTOR SHALL BE RESPONSIBLE FOR THE PROPER INCLINATIONS OF THE WORK. THE CONTRACTOR SHALL BE RESPONSIBLE FOR THE PROPER PROPENSITIES OF THE WORK. THE CONTRACTOR SHALL BE RESPONSIBLE FOR THE PROPER PREDISPOSITIONS OF THE WORK.

CD	NO.	DATE	REVISIONS
ADD	1	FEB 2020	
REV	2	FEB 2020	
REV	3	FEB 2020	
REV	4	FEB 2020	