

PROPOSED GLASS BARRIERS  
FOR SSS BATANGAS

PREPARED BY  
DANA MONICA D/ENGR VA nap  
BUILDING ADMINISTRATOR, LUSDH SOUTH DIV. 2


CHECKED BY  
JESSICA M. AGAY  
BRANCH HEAD, SSS BATANGAS

APPROVED BY  
FRANCISCO P. LEBACANO  
CHIEF HEAD, LUSDH SOUTH DIVISION 2


SHEET NO  
A-1

GROUND FLOOR MSS COUNTERS  
SCALE 1 : 25M

RIGHT SIDE ELEVATION

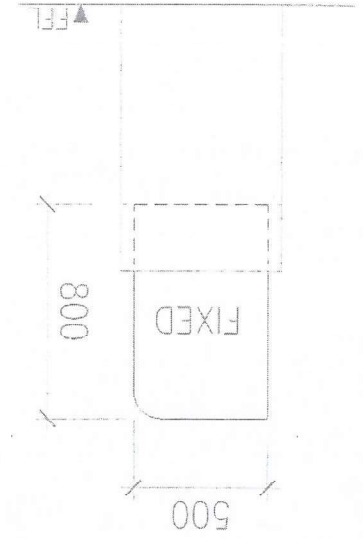

FRONT ELEVATION

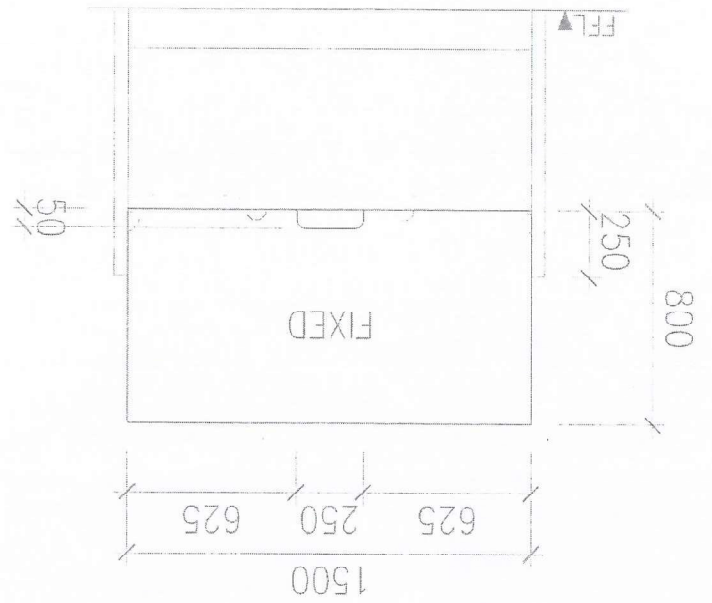

5 SETS FRAMELESS 6MM THK.  
ORDINARY CLEAR GLASS S/P ON METAL BRACKETS



PROPOSED GLASS BARRIERS  
FOR SSS BATANGAS

PROJECT TITLE  
PREPARED BY  
DANA MONICA D. ENOLVAJAP  
BUILDING ADMINISTRATOR (L2) ON SOUTH DIV. 3


CHECKED AND APPROVED BY  
JESSICA M. AGBAY  
BRANCH HEAD, SSS BATANGAS

APPROVED BY  
FRANCISCO B. ESCANO  
ACTING HEAD, L2 ON SOUTH DIVISION 2


SHEET NO.  
A-2

MSS HEAD WORKSTATION  
SCALE  
A-02  
1 : 25M

FRONT ELEVATION

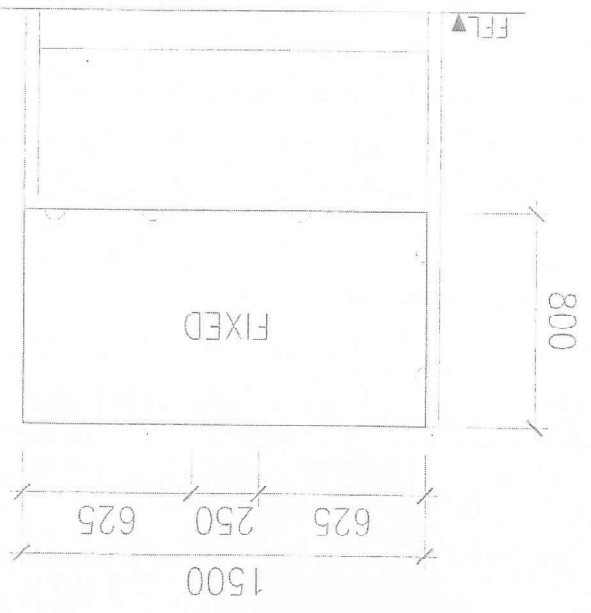

RIGHT SIDE ELEVATION

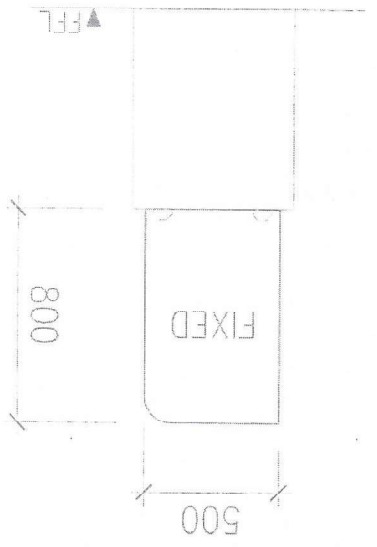

1 SET FRAMELESS 6MM THK.  
ORDINARY CLEAR GLASS S/P ON METAL BRACKETS



PROJECT TITLE:  
PROPOSED GLASS BARRIERS  
FOR SSS BATANGAS

PREPARED BY:  
DANA MONICA D. ENOLVA,  
BUILDING ADMINISTRATOR, CIVIL ENGINEER, SOUTH DIV. 2


CHECKED AND IN CHARGE:  
JESSICA M. AGAY,  
BUILDING SUPERVISOR, SOUTH DIV. 2

APPROVED BY:  
FRANCISCO P. LASCANO,  
ACTING HEAD OFFICE, SOUTH DIVISION 2


SHEET NO.  
A-3

M.O.D. & AMS HEADS WORKSTATION  
SCALE: 1 : 25M

LEFT SIDE ELEVATION

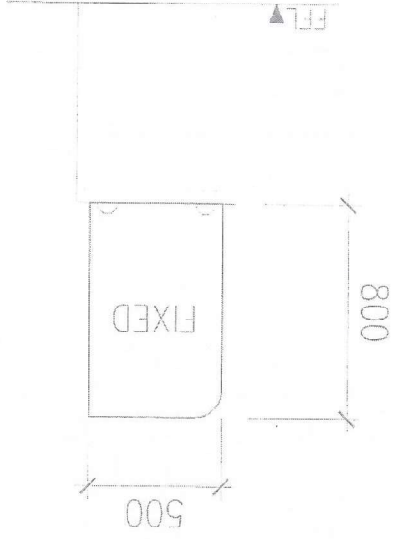

FRONT ELEVATION

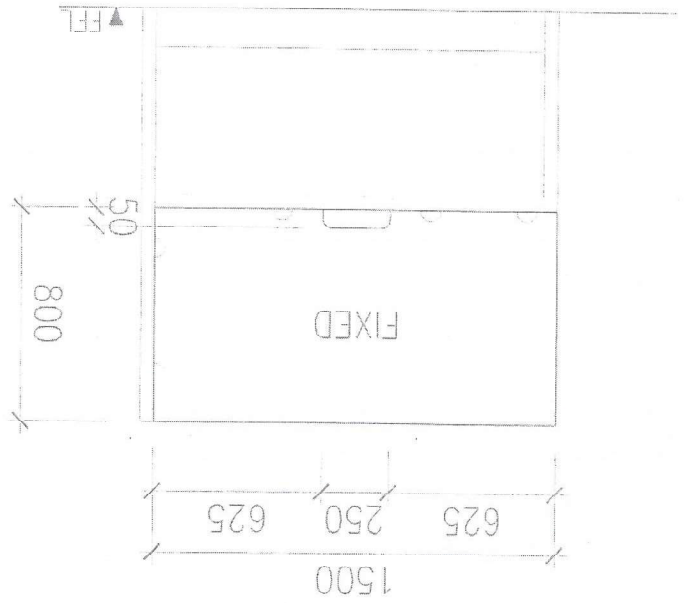


2 SETS FRAMELESS 6MM THK.  
ORDINARY CLEAR GLASS S/P ON METAL BRACKETS


M.O.D. STAFF & AMS RECEIVING TABLE

SCALE: 1 : 25M




LEFT SIDE ELEVATION

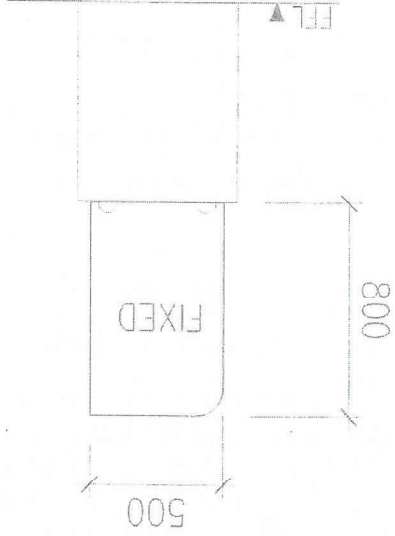

FRONT ELEVATION

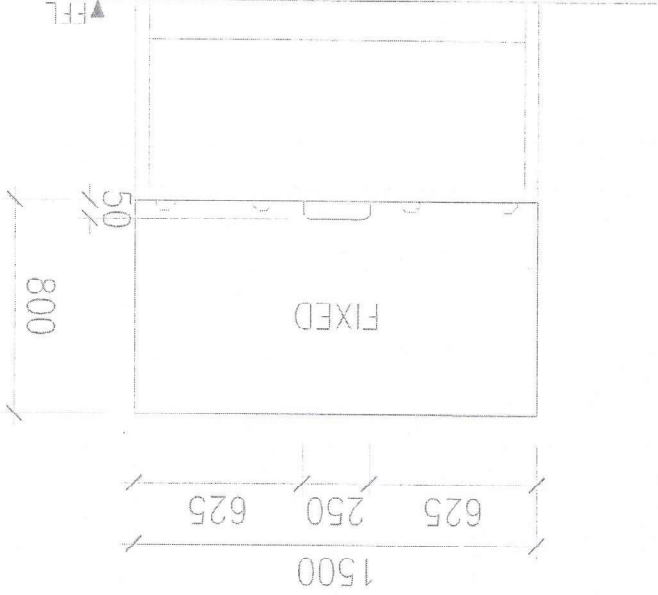


2 SETS FRAMELESS 6MM THK. ORDINARY CLEAR GLASS, S/P ON METAL BRACKETS

  
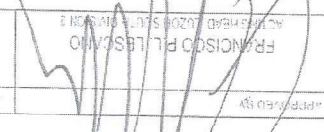
PROJECT TITLE: PROPOSED GLASS BARRIERS FOR SSS DATANGAS	PREPARED BY: DANA MONICA D. ENOLVA BUILDING ADMINISTRATOR, 2008 SOUTH DIV. 2	CHECKED AND RE-APPROVED BY: JESSICA M. AGAY RPA, CHIEF OF SSS DATANGAS	APPROVED BY: FRANCISCO P. LEBLANC ARCHITECT, 2008 SOUTH DIV. 2	SHEET NO. A-5
	  			



LEFT SIDE ELEVATION

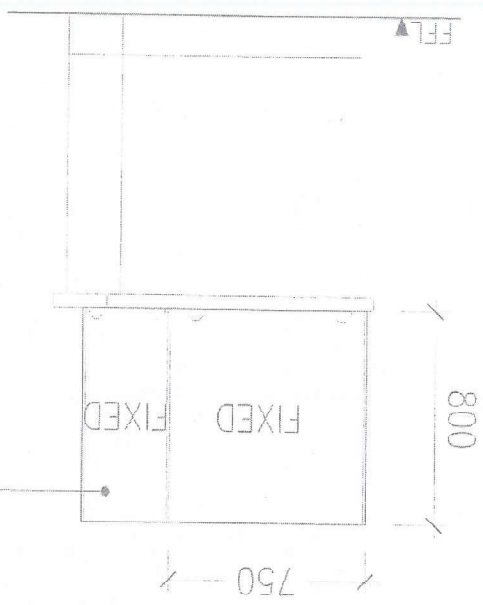

FRONT ELEVATION

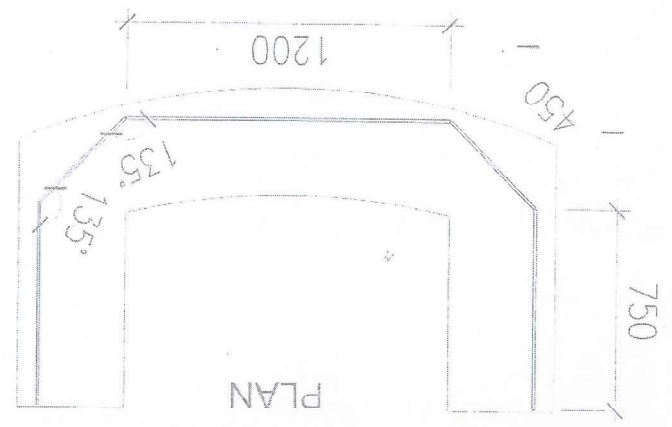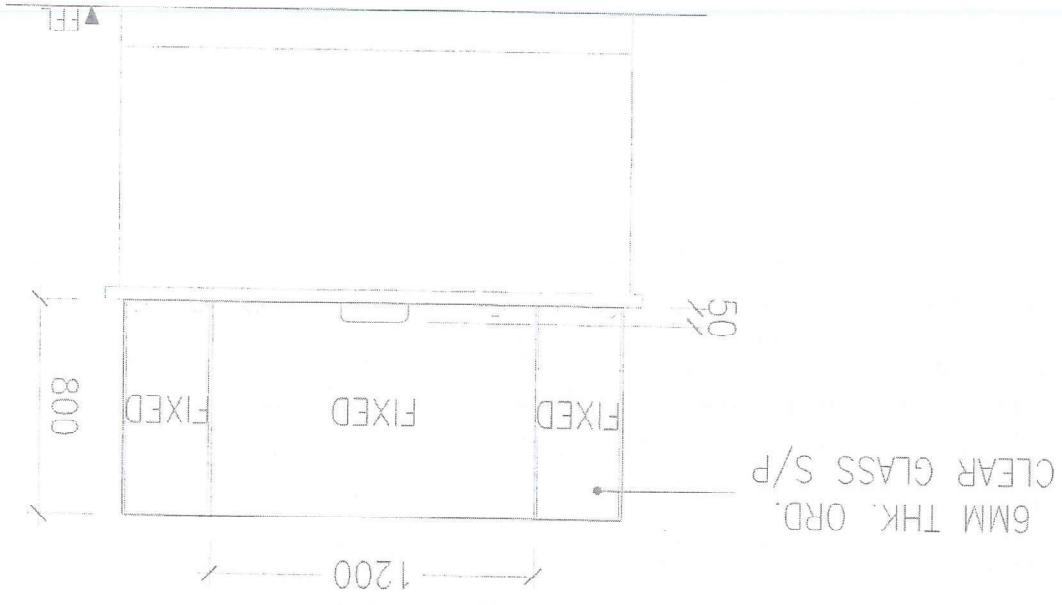

1 SET FRAMELESS 6MM THK.  
ORDINARY CLEAR GLASS S/P  
ON METAL BRACKETS

GEN. INFO COUNTER  
A-05 SCALE 1 : 25M