



PROPOSED GLASS BARRIERS  
FOR SSS BATANGAS

PREPARED BY  
DANA MONICA D ENOLVA JUAN  
BUILDING ASSISTANT - CIVIL ENGINEER


CHECKED AND REVISIONS BY  
JESSICA M. ABAY  
ARCHITECT

APPROVED BY  
FRANCISCO L. ESCANO  
ARCHITECT


SHEET NO.  
A-6a

ABH WORKSTATION  
SCALE 1 : 25M  
A-06a  
A

FRONT ELEVATION

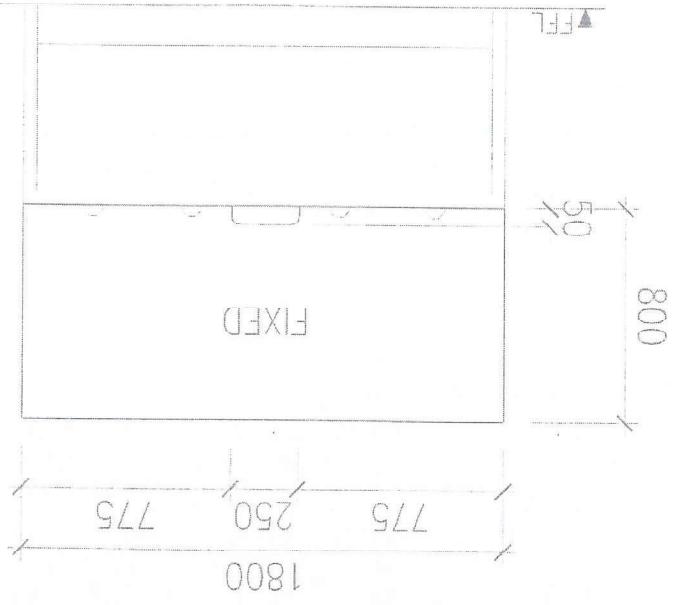

RIGHT SIDE ELEVATION

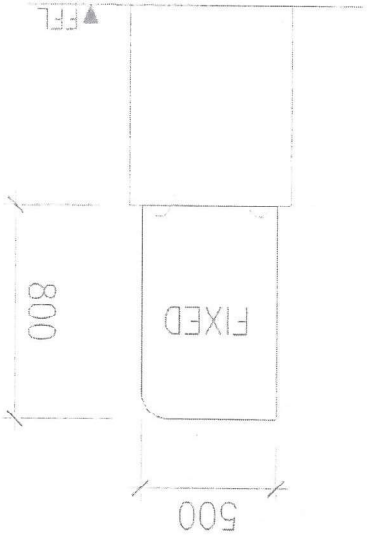


1 SET FRAMELESS 6MM THK.  
ORDINARY CLEAR GLASS S/P ON METAL BRACKETS


SHEET NO. A-6b	APPROVED BY FRANCOIS LEE ACTING HEAD, LIAISON UNIT - DIVISION 2	CHECKED AND REVISIONS BY JESSICA M. AGRAY BPM/CHIEF HEAD, SSS EXTANGAS	PREPARED BY DANA MIZNICA D. ENOLVA, Jap BUILDING ADMINISTRATOR FOR LIAISON SOUTH DIV. 2	PROJECT TITLE PROPOSED GLASS BARRIERS FOR SSS BATANGAS	SOCIAL SECURITY SYSTEM
-------------------	---	--	---	--	------------------------

2/F MSS COUNTERS  
SCALE 1 : 25M


RIGHT SIDE ELEVATION

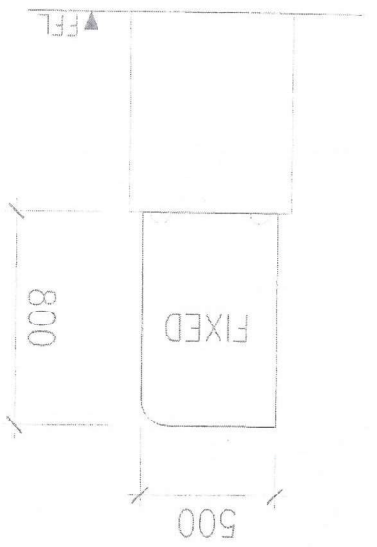

FRONT ELEVATION

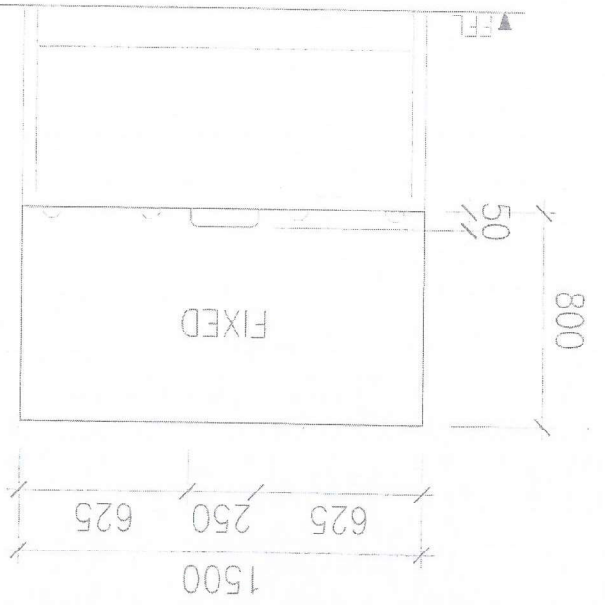


4 SETS FRAMELESS 6MM THK.  
ORDINARY CLEAR GLASS S/P ON METAL BRACKETS


 SOCIAL SECURITY SYSTEM	PROJECT TITLE PROPOSED GLASS BARRIERS FOR SSS BATANGAS	DESIGNED BY DANA MONICA D. ENOLVAJAP BUILDING ADMINISTRATOR, SOUTH DIVISION 2	CHECKED AND APPROVED BY JESSICA M. AGBAY ARCHITECT, SSS BATANGAS	APPROVED BY FRANCISCO P. LIBACANO ARCHITECT, SOUTH DIVISION 2
---	--	---	--	---

A-07 SCALE 1 : 25M  
 TELLERING COUNTER 1


RIGHT SIDE ELEVATION

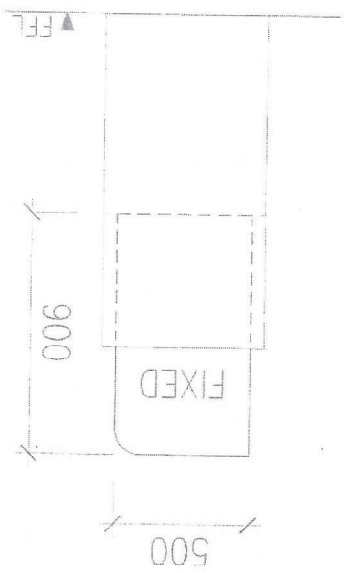


REAR ELEVATION

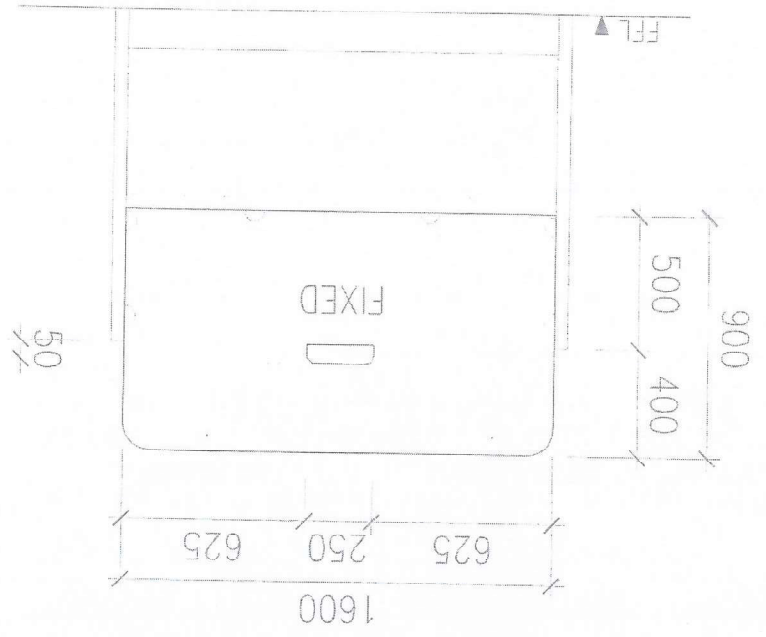

1 SET FRAMELESS 6MM THK.  
 ORDINARY CLEAR GLASS S/P ON METAL BRACKETS

SHEET NO. A-8	DESIGNED BY FRANCISCO P. VESGANO	CHECKED AND APPROVED BY JESSICA M. AGRAY	APPROVED BY DANA MONICA B. EMOLVA, enp	PROJECT TITLE PROPOSED GLASS BARRIERS FOR SSS BATANGAS	 SOCIAL SECURITY SYSTEM
------------------	-------------------------------------	---	---	--	---


TELLERING COUNTER 2  
SCALE 1 : 25M

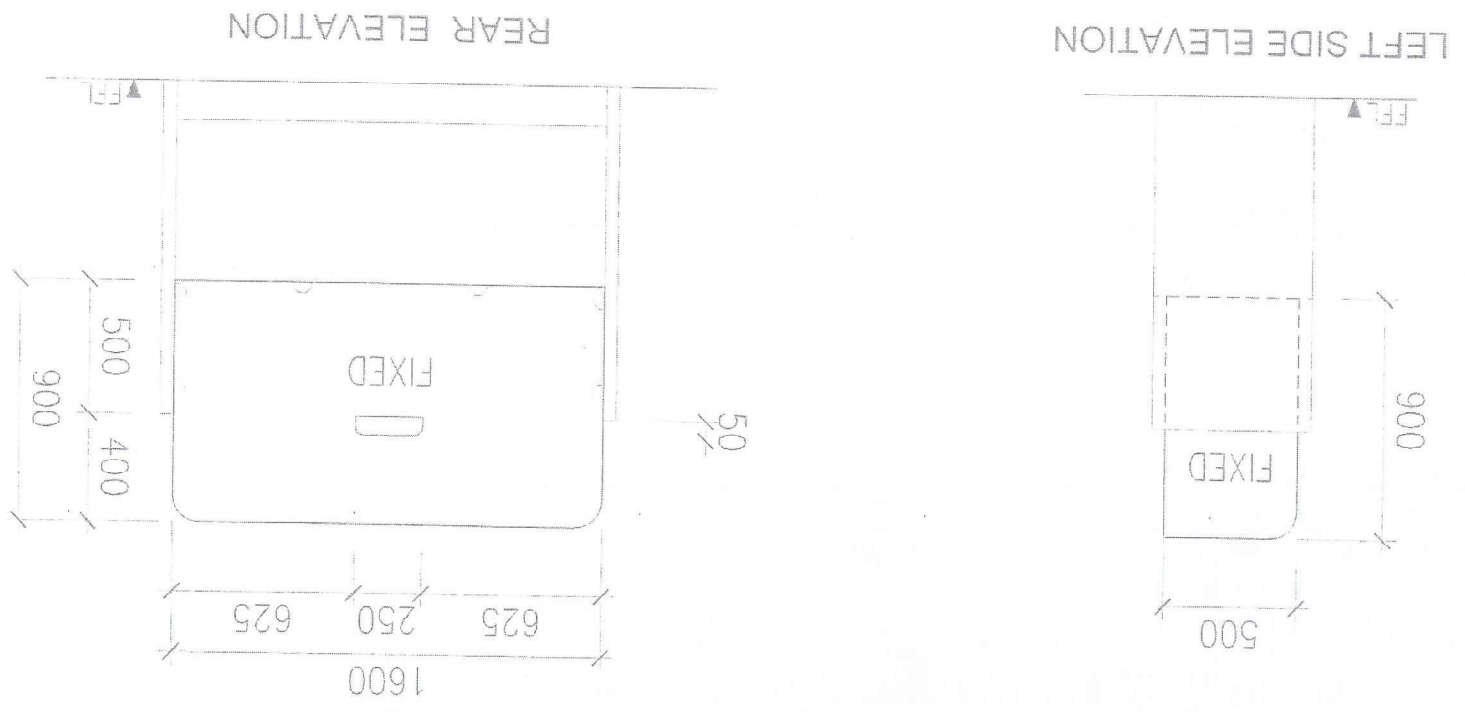

1 SET FRAMELESS 6MM THK.  
ORDINARY CLEAR GLASS S/P ON METAL BRACKETS


SHEET NO. A-9	DESIGNED BY FRANCISCO P. LESCANO ARCHITECT PROJECT HEAD LUGO / SOUTH DIVISION 2	CHECKED BY JESSICA M. RIGBY ARCHITECT PROJECT HEAD SSS BATANGAS	PREPARED BY DANA MIGNICA D. ENOLVAJAP ARCHITECT BUILDING ADMINISTRATION LUGO / SOUTH DIV 2	PROJECT TITLE PROPOSED GLASS BARRIERS FOR SSS BATANGAS	 SOCIAL SECURITY SYSTEM
------------------	--	--	---	--	---

A-09 SCALE 1 : 25M  
B CORPORATE COUNTERS

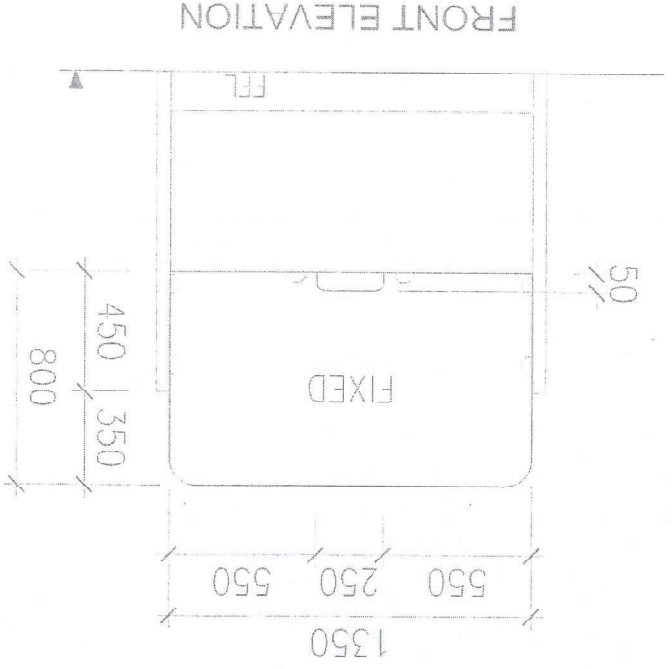

2 SETS FRAMELESS 6MM THK.  
 ORDINARY CLEAR GLASS S/P  
 ON METAL BRACKETS

A-C9 SCALE 1 : 25M  
A MSS COUNTER 6

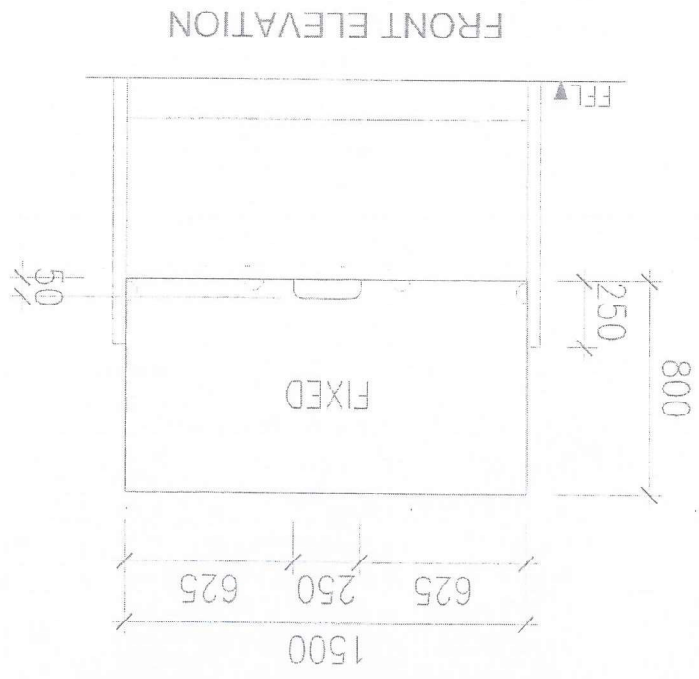

1 SET FRAMELESS 6MM THK.  
 ORDINARY CLEAR GLASS S/P  
 ON METAL BRACKETS