
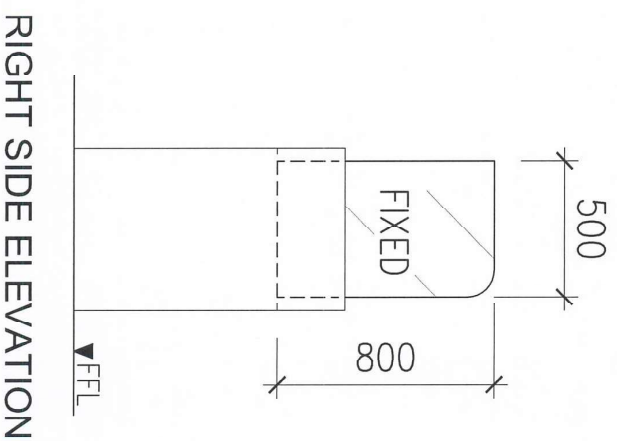


5 SETS FRAMELESS 6MM THK.  
ORDINARY CLEAR GLASS S/P ON METAL BRACKETS

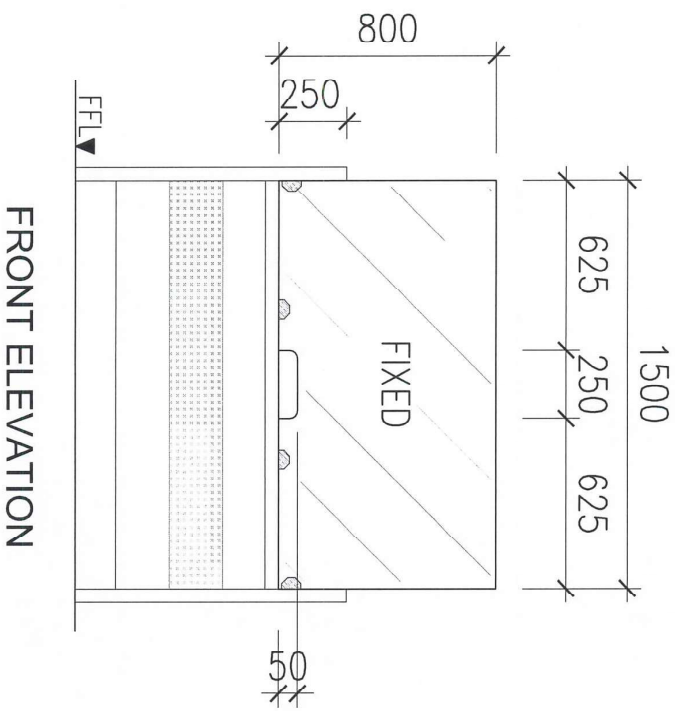

**GROUND FLOOR MSS COUNTERS**

A  
A-01  
SCALE

1 : 25M



**SOCIAL SECURITY SYSTEM**

PROJECT TITLE:

PROPOSED GLASS BARRIERS FOR SSS BATANGAS

PREPARED BY:

DANA MONICA D. ENO, VA, IAP  
BUILDING ADMINISTRATOR, LUZON SOUTH DIV. 2

CHECKED AND REVIEWED BY:

JESSICA TAGBAYAN  
BRANCH HEAD, SSS BATANGAS


APPROVED BY:

FRANCISCO P. L. LESCANO  
Acting Head, Luzon South Division 2


SHEET NO.:

A-1

1 SET FRAMELESS 6MM THK.  
ORDINARY CLEAR GLASS S/P ON METAL BRACKETS

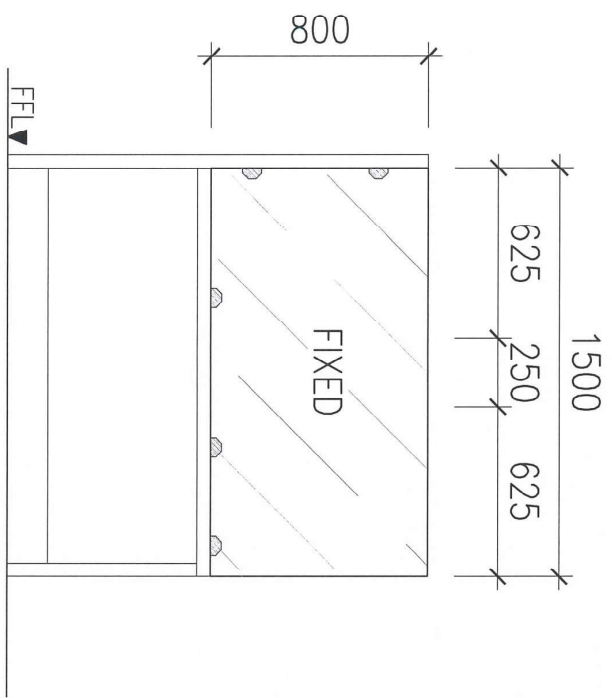

FRONT ELEVATION

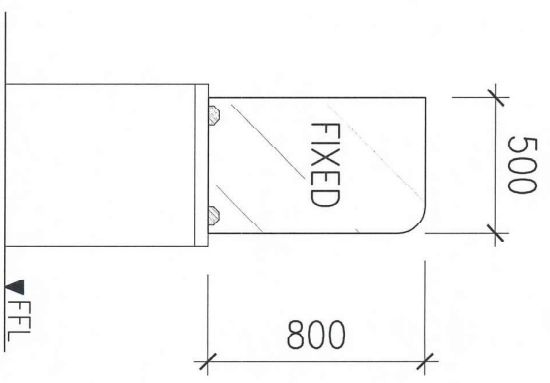

RIGHT SIDE ELEVATION

A  
A-02

MSS HEAD WORKSTATION  
SCALE 1 : 25M



SOCIAL SECURITY SYSTEM

PROJECT TITLE:  
PROPOSED GLASS BARRIERS FOR SSS BATANGAS


PREPARED BY:  
DANA MONICA D. ENOLVA, IAP  
BUILDING ADMINISTRATOR, LUZON SOUTH DIV. 2

CHECKED AND REVIEWED BY:  
JESSICA M. AGAY  
BRANCH HEAD, SSS BATANGAS

APPROVED BY:  
Francisco Pineda  
Francisco Pineda  
Date: 2021-02-27 16:35:48:00  
FRANCISCO P. L. LESCANO  
ACTING HEAD, LUZON SOUTH DIVISION 2

SHEET NO.:  
A-2

2 SETS FRAMELESS 6MM THK.  
ORDINARY CLEAR GLASS S/P ON METAL BRACKETS

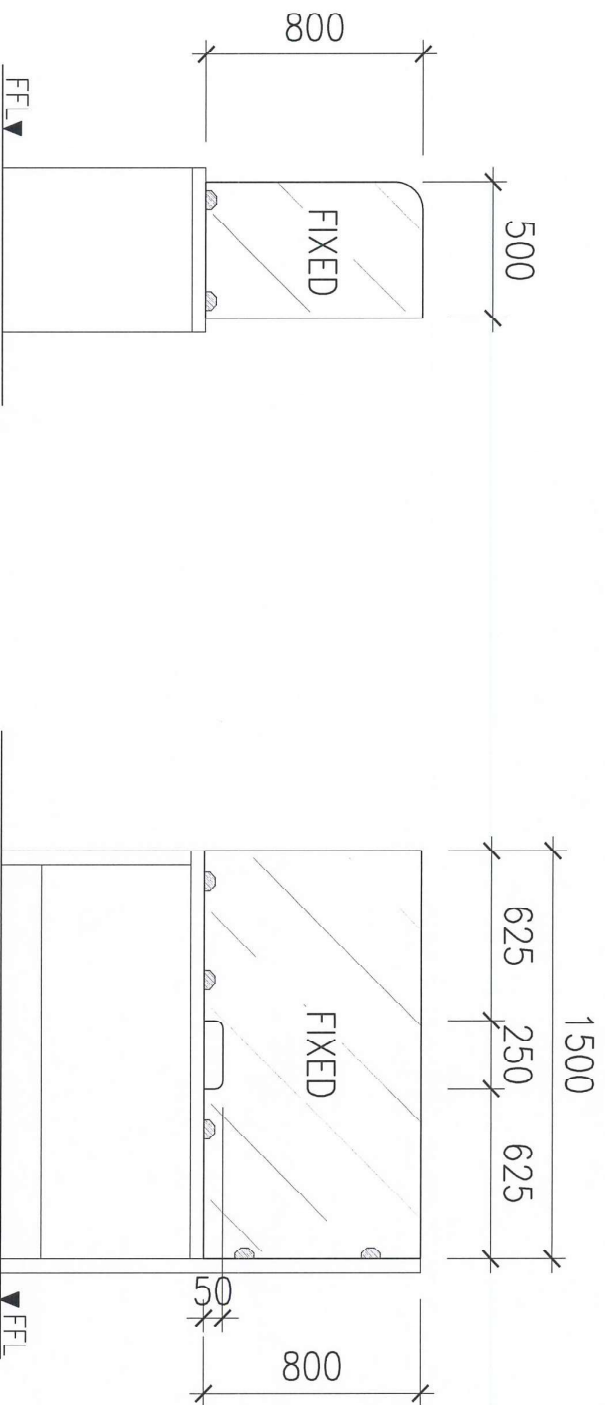

LEFT SIDE ELEVATION

FRONT ELEVATION

A  
A-03

M.O.D. & AMS HEADS WORKSTATION  
SCALE

1 : 25M



SOCIAL SECURITY SYSTEM

PROJECT TITLE:

PROPOSED GLASS BARRIERS  
FOR SSS BATANGAS

PREPARED BY:

DANA MONICA T. ENOLVA, IAP  
BUILDING ADMINISTRATOR, LUZON SOUTH DIV. 2

CHECKED AND REVIEWED BY:

JESSICA M. AGSAY  
BRANCH HEAD, SSSBATANGAS


APPROVED BY:

Francisco P. L. Lescano  
Acting Head, Luzon South Division 2  
Date: 2019/02/27 09:48:57 AM  
Professional Registration Number: 10000

SHEET NO.:

A-3

2 SETS FRAMELESS 6MM THK.  
ORDINARY CLEAR GLASS S/P ON METAL BRACKETS

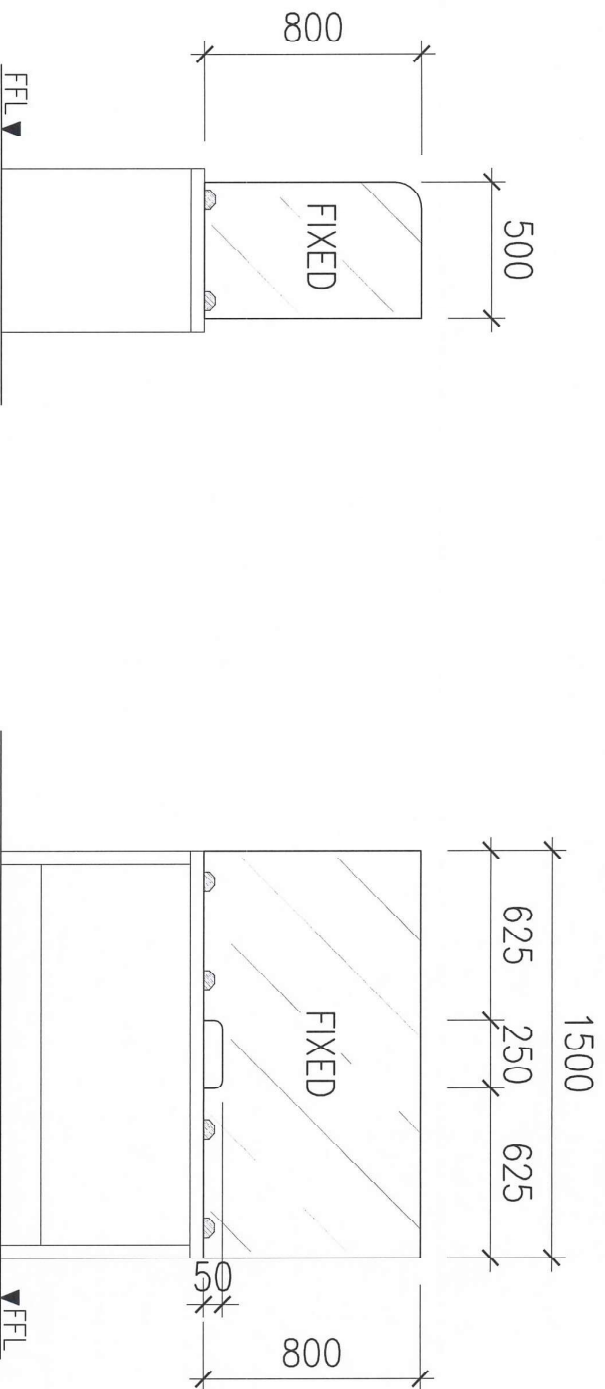

LEFT SIDE ELEVATION

FRONT ELEVATION

A  
A-04

M.O.D. STAFF & AMS RECEIVING TABLE  
SCALE 1 : 25M



SOCIAL SECURITY SYSTEM

PROJECT TITLE:

PROPOSED GLASS BARRIERS FOR SSS BATANGAS

PREPARED BY:

DANA ADMONICA D. ENOLVA UAP  
BUILDING ADMINISTRATOR, LUZON SOUTH DIV. 2

CHECKED AND REVIEWED BY:

JESSICA M. AGBAY  
BRANCH HEAD, SSS BATANGAS

APPROVED BY:

FRANCISCO P. LESCANO  
ACTING HEAD, LUZON SOUTH DIVISION 2

SHEET NO.:


A-4

Digitally signed by Francisco P. Lescano  
Date: 2021.05.27 16:58:18 +0800


A  
A-05

**GEN. INFO COUNTER**  
SCALE 1 : 25M

1 SET FRAMELESS 6MM THK.  
ORDINARY CLEAR GLASS S/P  
ON METAL BRACKETS

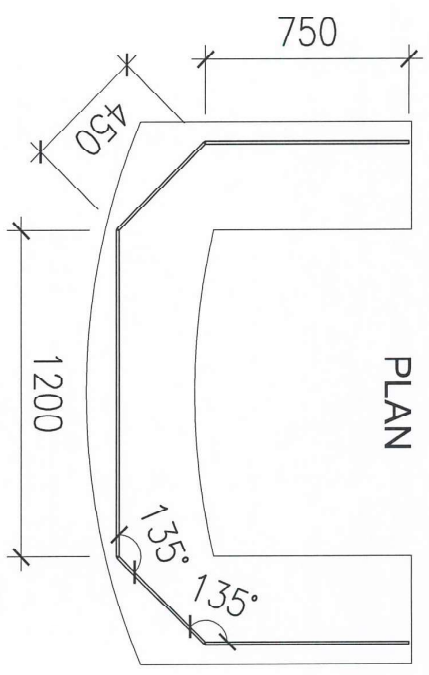


750

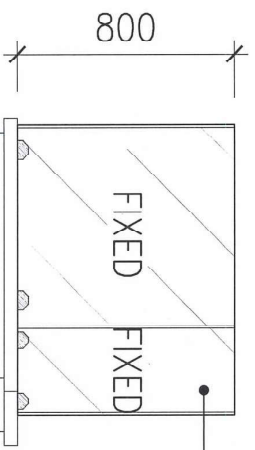

LEFT SIDE ELEVATION

6MM THK. ORD.  
CLEAR GLASS S/P

1200

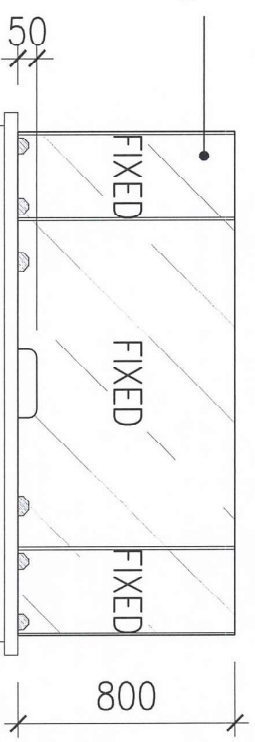

FRONT ELEVATION



**SOCIAL SECURITY SYSTEM**

PROJECT TITLE:  
**PROPOSED GLASS BARRIERS FOR SSS BATANGAS**

PREPARED BY:  
**DANA MONICA P. ENOLVA, Cap**  
BUILDING ADMINISTRATOR, LUZON SOUTH DIV. 2

CHECKED AND REVIEWED BY:  
**JESSICA M. AGRAY**  
BRANCH HEAD, SSS BATANGAS

APPROVED BY:  
**FRANCISCO P.L. LESCANO**  
ACTING HEAD, LUZON SOUTH DIVISION 2

SHEET NO.:  
**A-5**