



Republic of the Philippines
SOCIAL SECURITY SYSTEM
East Ave., Diliman, Quezon City
Tel. Nos. (632) 920-6401 Loc. 5747; (632) 920-6446

Project : **Relocation of SSS Calapan Branch Office**
Location : **Aqua Tierra Building, Roxas Avenue, Calapan City, Oriental Mindoro**
Subject : **Standard Materials Specification of Specialty Works**
Date : **July, 27, 2020**

<u>PARTICULARS</u>	<u>DESCRIPTION</u>	<u>REMARKS</u>
I. BRANCH SIGNAGES		
1. Storefront Horizontal Signages	<ul style="list-style-type: none">- 4mm thk Aluminum Composite panel- Aluminum sub-framing and accessories- 50mm thk built-up embossed Acrylic LogoColor: white- 50mm thk built-up embossed Acrylic LettersColor: whiteFont: Eramis Demi ITC- LED lighting including power supply, switches, conduits, outlets and necessary accessories	<ul style="list-style-type: none">- Any fabricator, supplier, and installer- Dimension as per plan- Font size as per plan
2. Indoor Signages	<ul style="list-style-type: none">- 600mm x 150mm Acrylic plasticColor: white for long wall and ceiling mounted- 450mm x 150mm Acrylic plasticColor: white for short wall and ceiling mountedCut-out Sticker background,Color: Panthone Blue	<ul style="list-style-type: none">- 3M products or approved equivalent
3. MSS Backdrop	<ul style="list-style-type: none">- 50mm thk built-up embossed Acrylic Logo	<ul style="list-style-type: none">- Any fabricator, supplier, and installer


Color: white
 -50mm thk built-up embossed Acrylic
 Letters
 Color:white
 Font: Eramis Demi ITC
 -LED lighting including power supply,
 Switches, conduits, outlets and necessary
 accessories

<p>II. SUNSCREEN ROLLER SHADES</p>	<p>Chain-operated roller system with #10 plastic or metal beads operating loop with upper and lower stops & with Universal mounting brackets Fabric Specifications: - Roll-up Polyester / Polymer Shade - 30% Polyester, 70% PVC - 1% Openess factor, 1.08mm thickness - Weight= 810g/m² ±5% - Tensile Strength= Warp 291.5kg / Weft 100.3kg - Tearing Strength= Warp 10.9kg / Weft 5.8kg - 98% UV blockage, USA NFPA 701 Fire rating - Oeko-Tex® Standard 100</p>	<p>- Size: refer to BOQ and actual window size - Color: White (series 5000) or submit sample for approval</p>
-------------------------------------------	---	---

III. FROSTED STICKERS


- Either with SSS Logo and text, or plain - 3M products or approved equivalent

Prepared By:

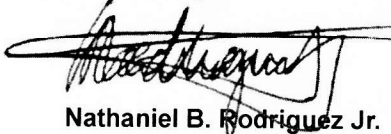

Nathaniel B. Rodriguez Jr.
 Junior Engineer

Reviewed By:

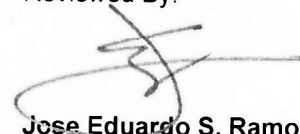


Jose Eduardo S. Ramos
 Senior Architect

Noted By:



Gloria V. Cuisia
 Department Manager III

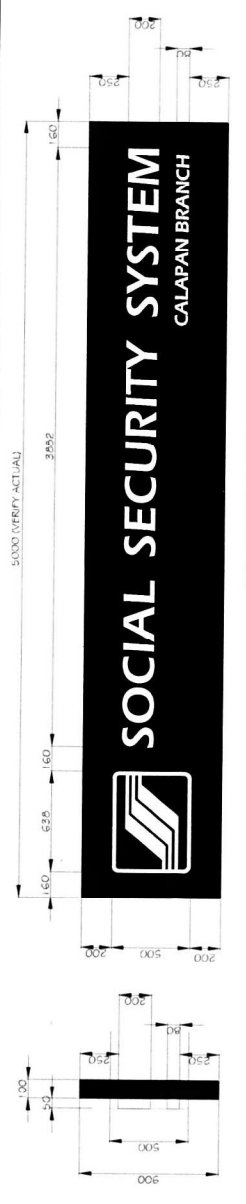


ELEVATION




100MM THK ALUMINUM COMPOSITE PANEL
(COLOR = ROYAL BLUE)
W/ ALUMINUM SUB-FRAMING

FRAME DETAILS

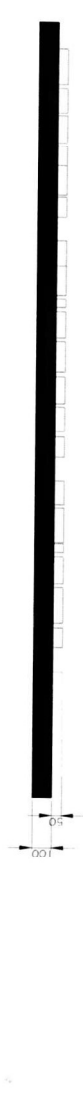

PLAN

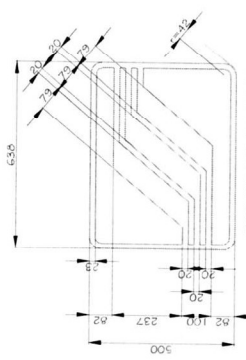

BUILT-UP ACRYLIC LOGO
(COLOR = WHITE)
W/ LED LIGHT BACKLIGHTING

SOCIAL SECURITY SYSTEM

BUILT-UP ACRYLIC LETTERS - (COLOR = WHITE)
(FONT ERAS DEMI ITC) (SIZE 200MM)
W/ LED LIGHT BACKLIGHTING


SIGNAGE TEXT DETAILS

CALAPAN BRANCH

BUILT-UP ACRYLIC LETTERS - (COLOR = WHITE)
(FONT ERAS DEMI ITC) (SIZE 60MM)
W/ LED LIGHT BACKLIGHTING

SIDE

FRONT and BACK

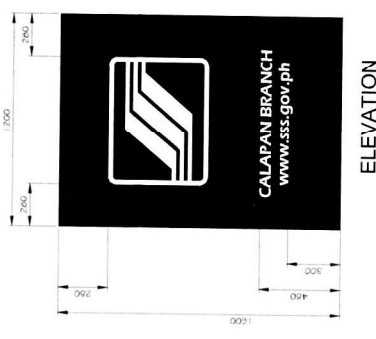

ELEVATION




25




LOGO DETAILS

D-1 STORE FRONT SIGNAGE DETAILS
A-14 SCALE: 1:100 MTS

D-1 VERTICAL SIGNAGE AND MOUNTING DETAILS
A-14 SCALE: 1:100 MTS

 SOCIAL SECURITY SYSTEM BRANCH EXPANSION AND MANAGEMENT SERVICES DEPARTMENT	SSS CALAPAN BRANCH RELOCATION <small>PROJECT LOCATION: AGUA TIERRA BUILDING, ROSAS AVENUE, CALAPAN CITY, ORIENTAL MINDORO</small>		<small>RECOMMENDING APPROVAL</small> <small>ARCHITECTURAL AND CIVIL ENGINEER</small> GLORIA Y. CUISIA <small>APY / DM III - BEMS</small>	<small>APPROVED AS USER OWNER</small> JOSIE G. MAGANA <small>SVP - LUZON OPERATIONS GROUP</small>	<small>APPROVED FOR IMPLEMENTATION</small> JUDY FRANCES A. SEE <small>EVP - BRANCH OPERATIONS SECTOR</small>	<small>TECHNICAL SECTION</small> <small>DESIGNED BY:</small> ARCH. RAMIL P. RESARE <small>PROF/PROJ/CA BY</small> <small>REVIEWED & CHECKED BY:</small> ARCH. JOSE EDUARDO S. RAMOS <small>SENIOR ARCHITECT</small>	<small>SHEET CONTENT:</small> EXTERIOR HORIZONTAL AND VERTICAL SIGNAGE DETAILS	<small>SHEET NO.:</small> A-16 <small>DATE:</small> SEPT 23, 2019

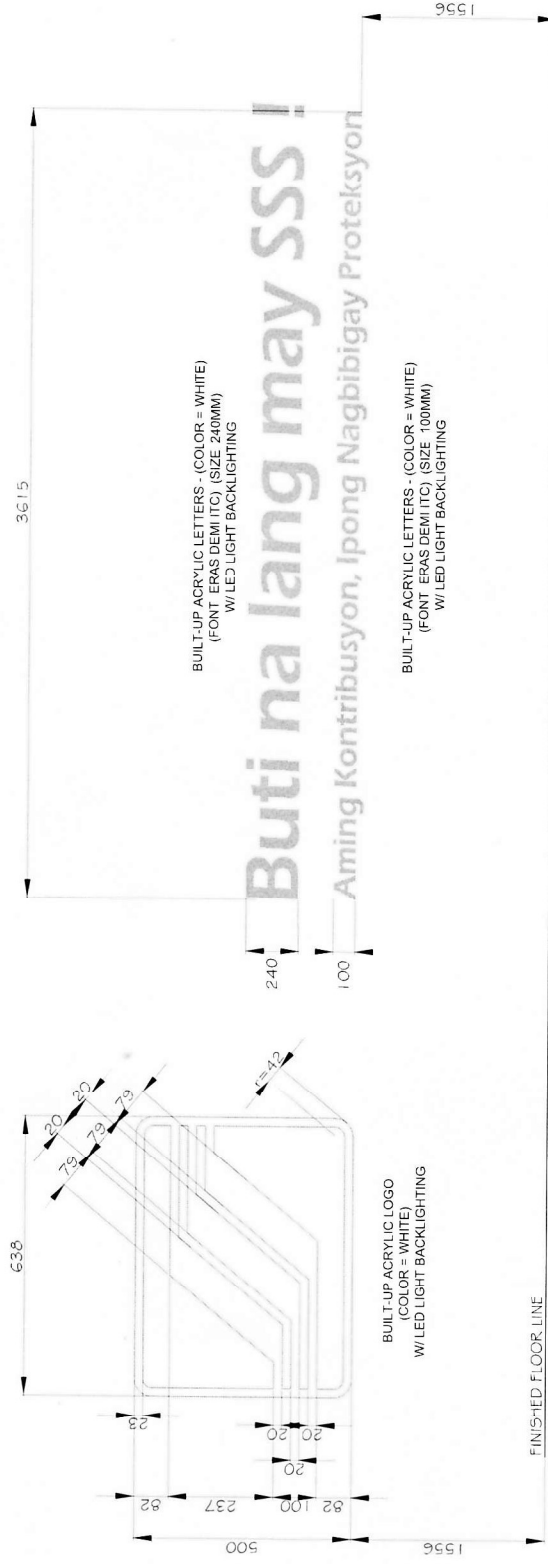


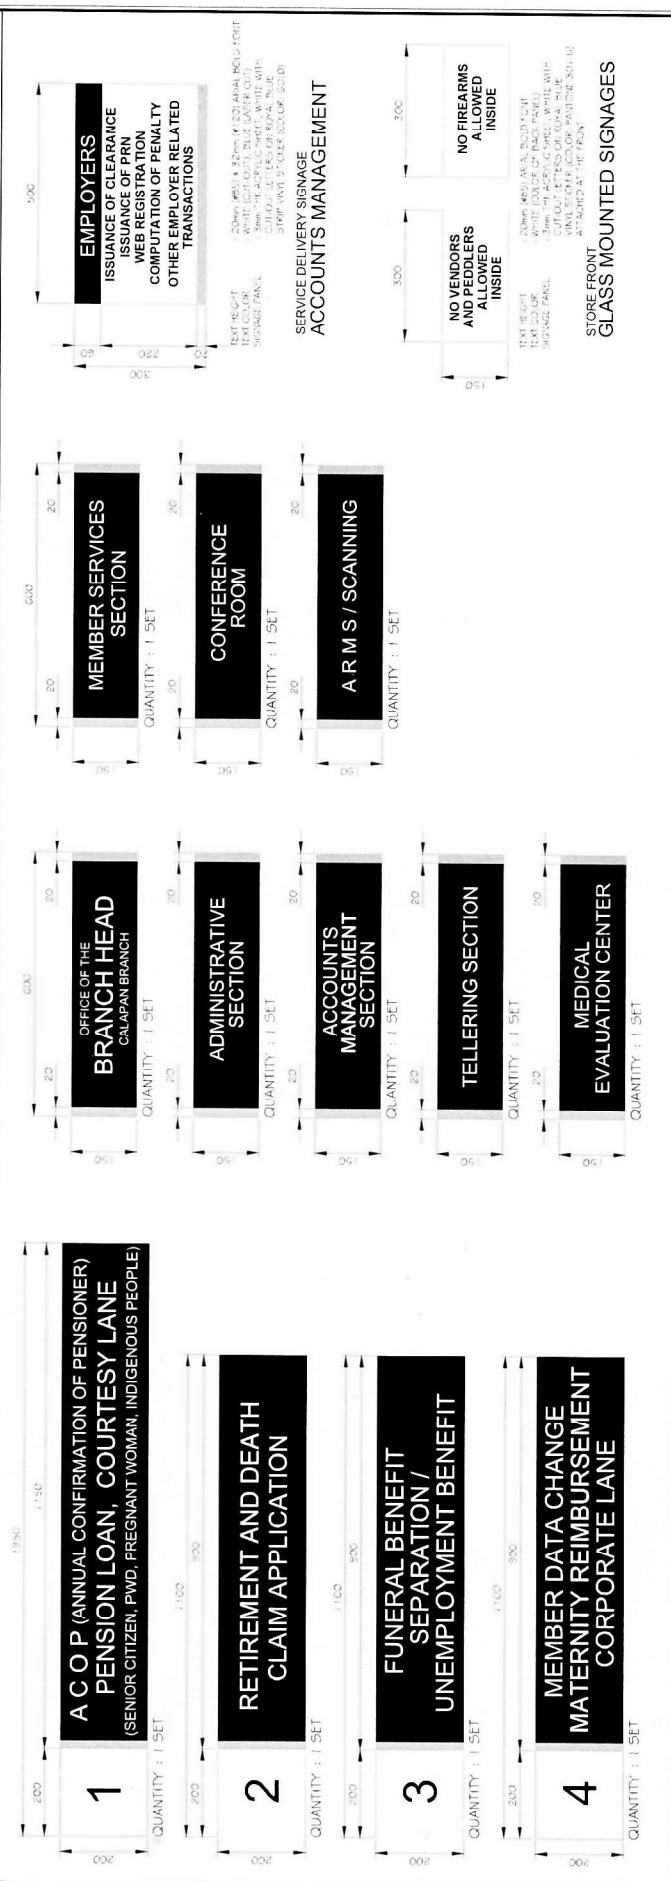
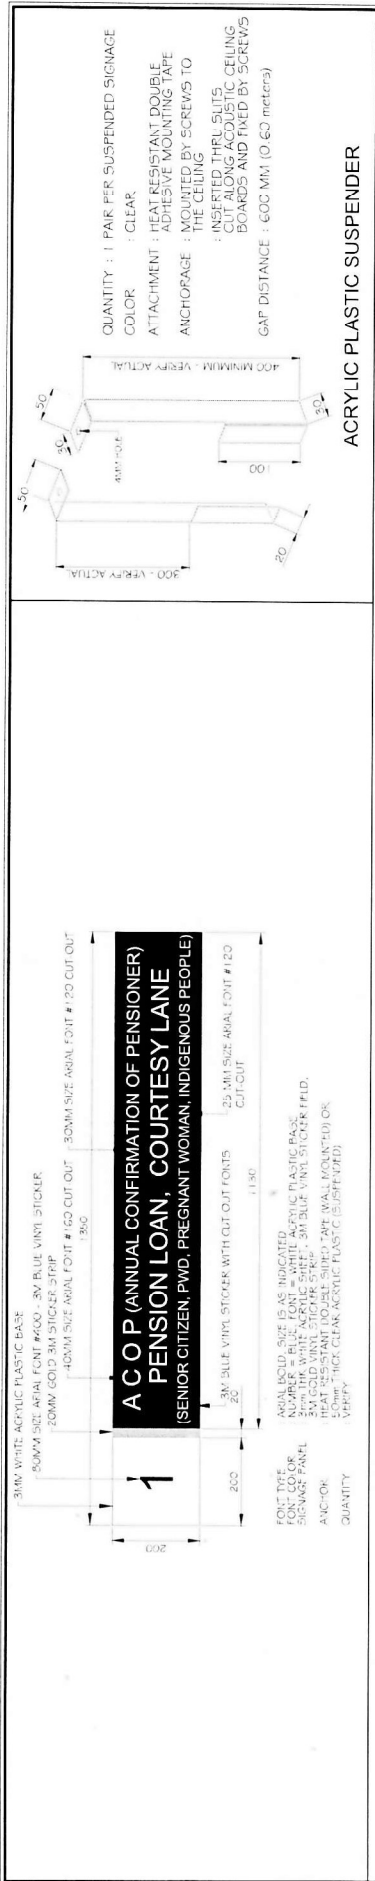
BACKDROP LOGO DETAILS

BACKDROP SIGNAGE TEXT DETAILS

BACKDROP SIGNAGE DETAILS

SCALE: 1:25 MTS

 SOCIAL SECURITY SYSTEM BRANCH EXPANSION AND MANAGEMENT SERVICES DEPARTMENT	PROJECT TITLE SSS CALAPAN BRANCH RELOCATION	RECOMMENDING APPROVAL ARCHITECTURAL AND CIVIL WORKS GLORIA Y. CUISIA APP. (M. II) - BELEG	APPROVED AS USER OWNER JOSIE G. MAGANA SVP - LOGISTICS OPERATIONS GROUP	APPROPRIATE FOR IMPLEMENTATION JUDY FRANCES A. SEE EXP. BRANCH OPERATIONS SECTOR	TECHNICAL SECTION DESIGNED BY: ARCH. RAMIL P. RESARE JUNIOR ARCHITECT REVIEWED & CHECKED BY: ARCH. JOSE EDUARDO S. RAMOS SENIOR ARCHITECT	SHEET CONTENT BACKDROP SIGNAGE DETAILS	ALL DIMENSIONS ARE IN METERS UNLESS OTHERWISE SPECIFIED. CONTRACTOR SHALL BE RESPONSIBLE FOR VERIFYING ALL DIMENSIONS AND MATERIALS TO BE USED. SHEET NO. A-17 DATE SEPT 23, 2019




	SOCIAL SECURITY SYSTEM BRANCH EXPANSION AND MANAGEMENT SERVICES DEPARTMENT	PROJECT TITLE SSS CALAPAN BRANCH RELOCATION	RECOMMENDING APPROVAL ARCHITECTURAL AND DATE: 2020	APPROVED AS USER/OWNER JUDY FRANCES A. SEE	APPLICANT FOR IMPLEMENTATION JUDY FRANCES A. SEE EPP - BRANCH OPERATIONS SECTOR	TECHNICAL SECTION DESIGNED BY ARCH. RAMIL P. RESARE (PUNAP/UM/PH/04/15) REVIEWED & CHECKED BY ARCH. JOSE EDUARDO S. RAMOS (ENROR/UM/PH/01/11)	SHEET CONTENT INTERIOR OFFICE SIGNAGES	SHEET NO. A-14


DATE: SEPT. 23, 2019

- 1 2 3 4


TEXT HEIGHT : 120 MM Arial BOLD FONT
 TEXT COLOR : WHITE
 SIGNAGE PANEL : 5mm THK WHITE ACRYLIC SHEET, CUT-OUT
 ATTACHED ON BOTH SIDE OF MSS
 COUNTERS : HEAT RESISTANT DOUBLE SIDED TAPE
 ANCHOR QUANTITY : 1 PAIR PER MSS COUNTER

COUNTER MOUNTED
 MSS COUNTER NUMBERING
 DETAILS
 SCALE: 1:5 MTS

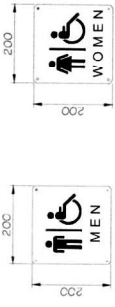

NOTE:
 WHITE LETTERINGS & FIGURES W/ ROYAL BLUE (PANTONE 301-U)
 BACKGROUND ON PLASTIC PLATE & 1/4" THK CLEAR ACRYLIC COVER
 PROVIDED W/ 4-PCS STAND-OFF BOLT ON COVER TYPE OF STICKER. 3M


COMFORT ROOMS
 DOOR MOUNTED SIGNAGES
 SCALE: 1:5 MTS

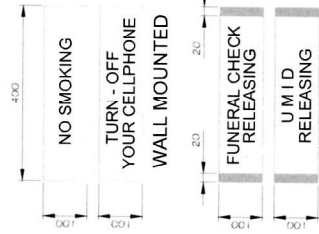





CEILING/WALL MOUNTED
 FOOT PRINT: 300MM X 150MM
 TEXT COLOR: 3mm THK. ACRYLIC SHEET, WHITE
 SIGNAGE PANEL

ADVISORY SIGNAGES

LOCATION ARROW DETAILS

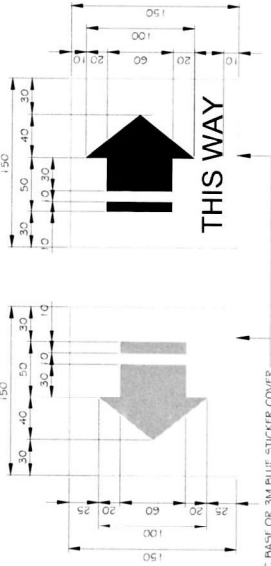

DIRECTION ARROW DETAILS

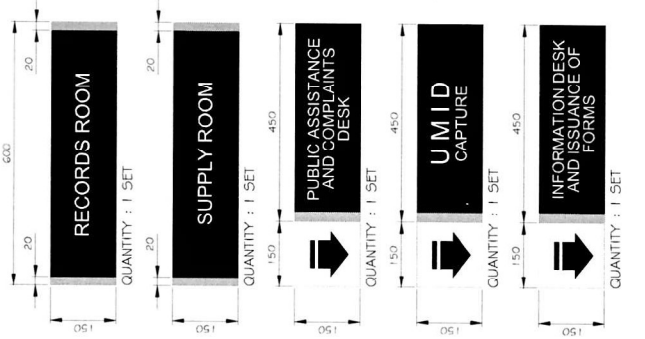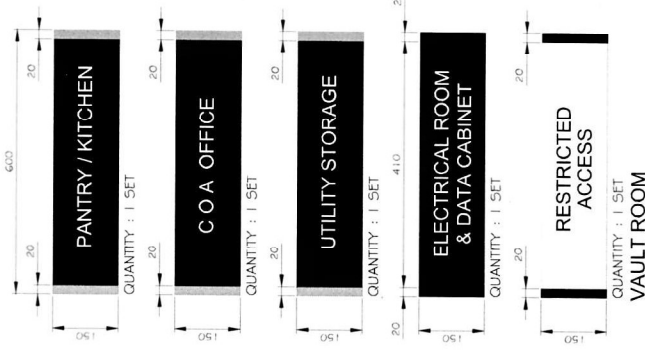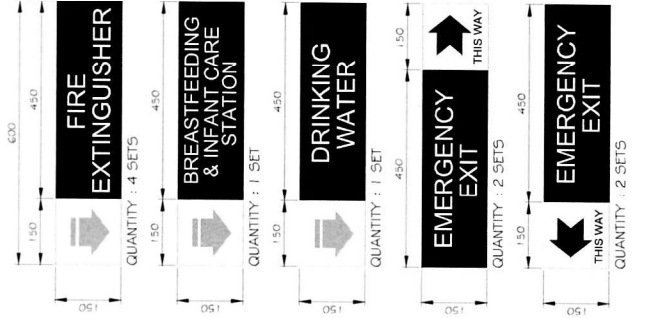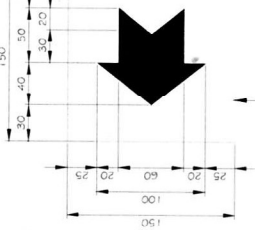

SOCIAL SECURITY SYSTEM BRANCH EXPANSION AND MANAGEMENT SERVICES DEPARTMENT	PROJECT TITLE: SSS CALAPAN BRANCH RELOCATION		RECOMMENDING APPROVAL: ARCHITECTURE SECTION, UO-2024		APPROVED AS USER/OWNER: JOSIE G. MAGANA, SVP - LUZON OPERATIONS GROUP		APPROVED FOR IMPLEMENTATION: JUDY FRANCES A. SEE, SVP - BRANCH OPERATIONS SECTOR		DESIGNED BY: ARCH. RAMIL P. RESARE, SENIOR ARCHITECT REVIEWED & CHECKED BY: ARCH. JOSE EDUARDO S. RAMOS, SENIOR ARCHITECT		SHEET CONTENT: INTERIOR OFFICE SIGNAGES SHEET NO.: A-15 DATE: SEPT. 23, 2019	
	PROJECT LOCATION: AQUA TERRA BUILDING, ROSAS AVENUE, CALAPAN CITY, ORIENTAL MINDORO											